


PIANTA QUOTATA 124/118 mq

SCALA 1:100

4°/5° PIANO

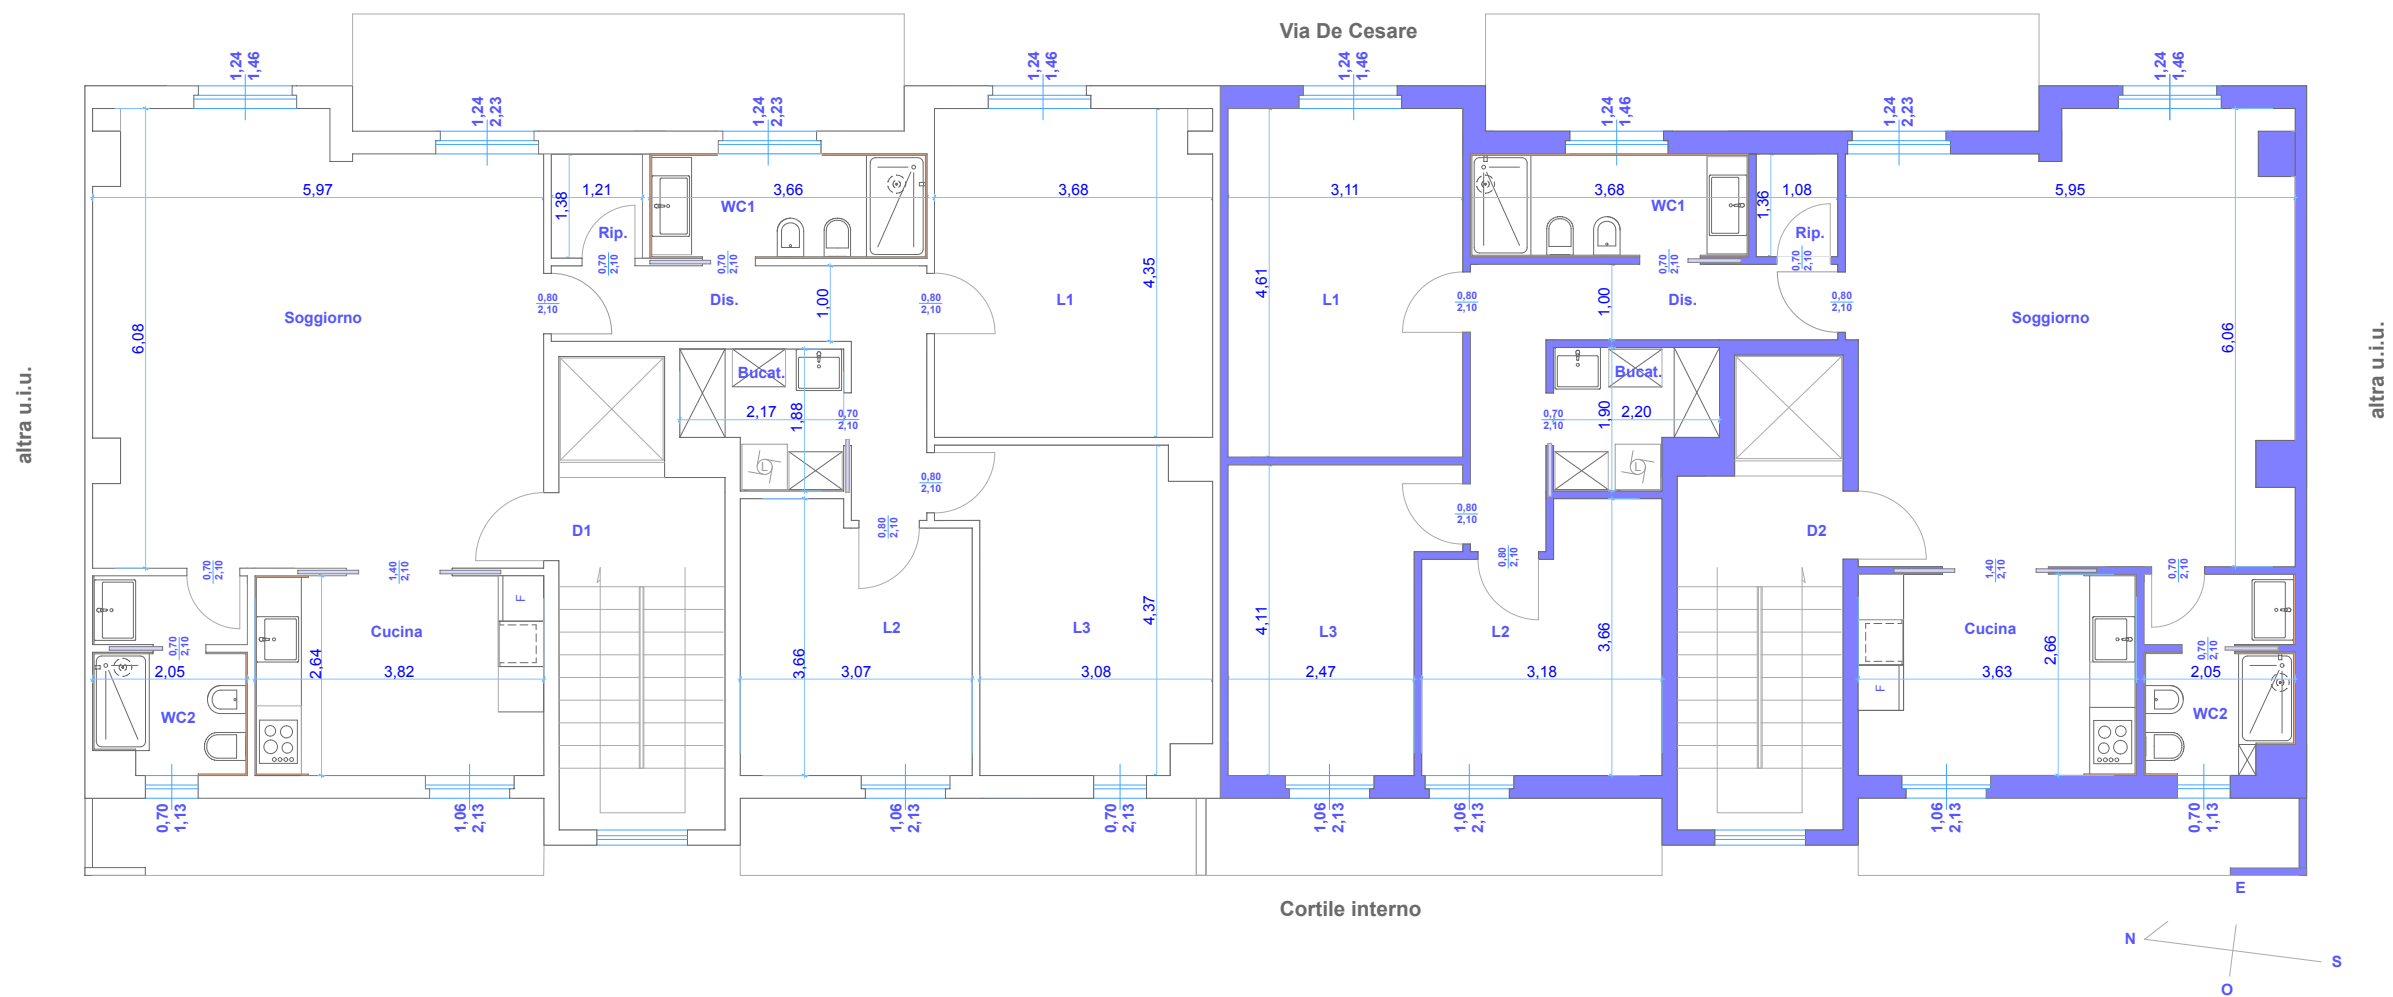

altra u.i.u.

altra u.i.u.